


DWG. NO.	SH	REV	1
REVISIONS			
REV	DESCRIPTION	DATE	APPROVED

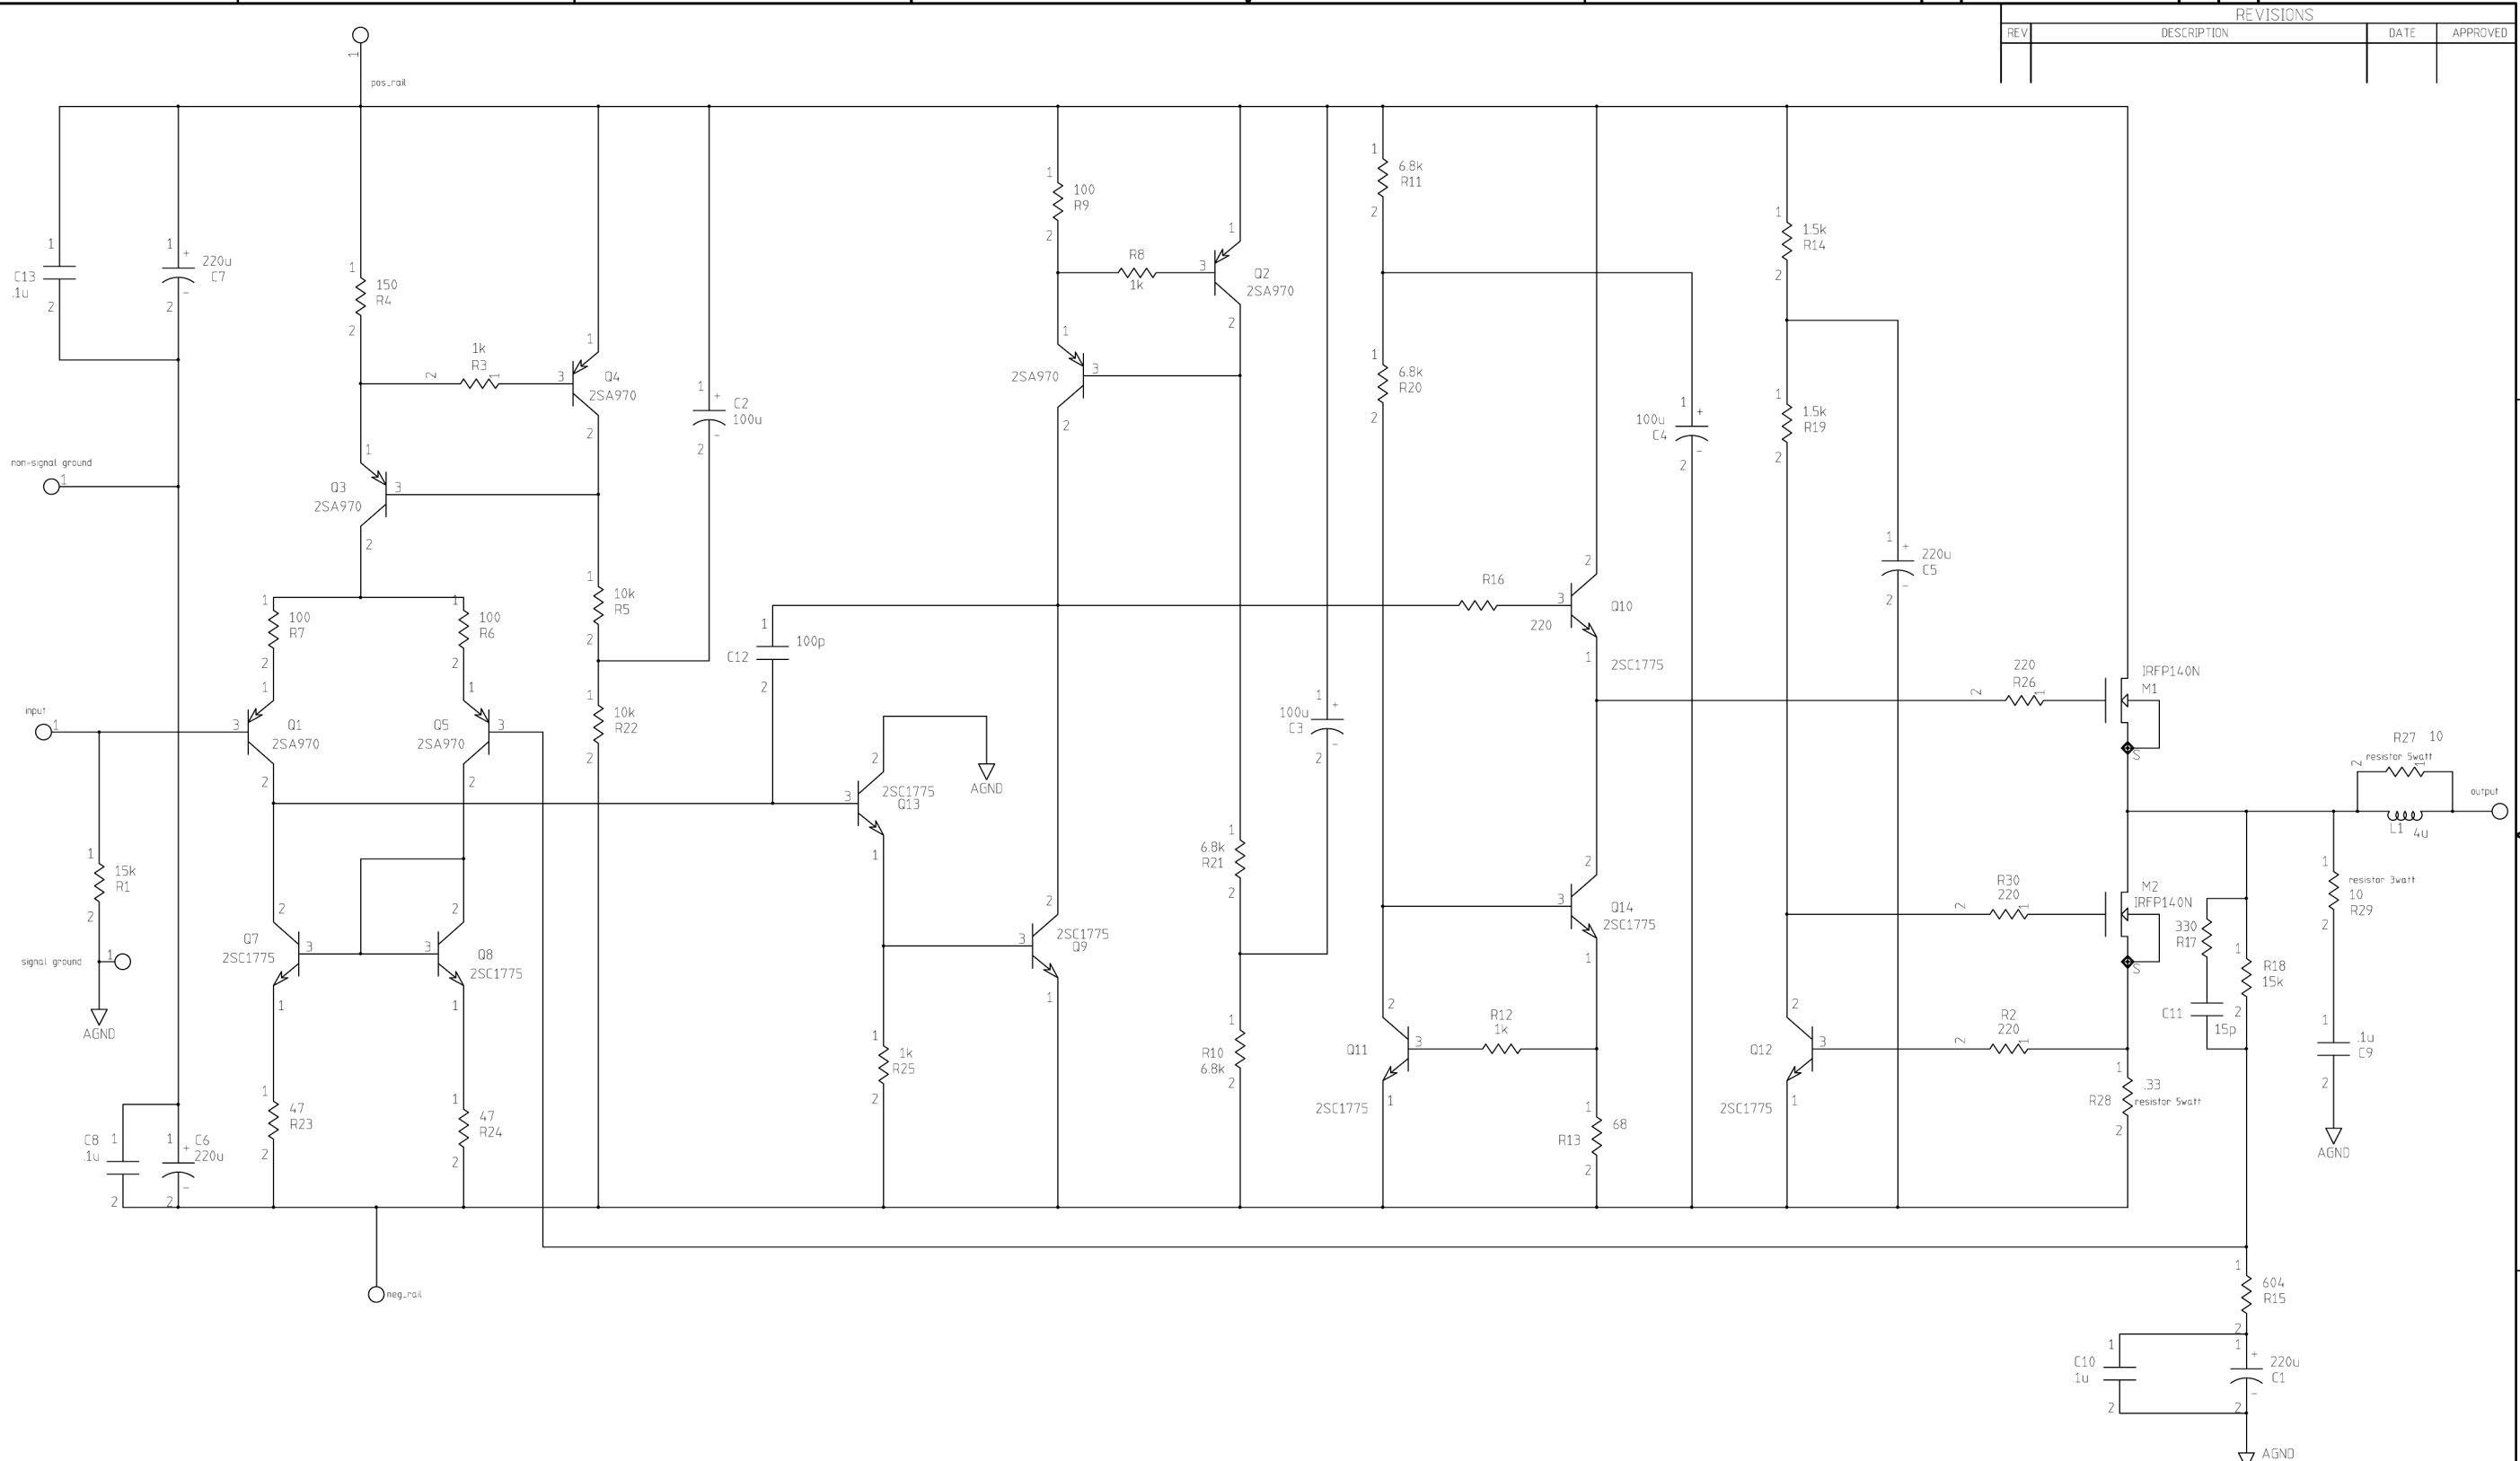

CONTRACT NO.			
APPROVALS	DATE		
DRAWN			
CHECKED			
ISSUED		SIZE	FSCM NO.
		D	
		DWG. NO.	REV
		SCALE	SHEET